



district village



site plan
1"=100'

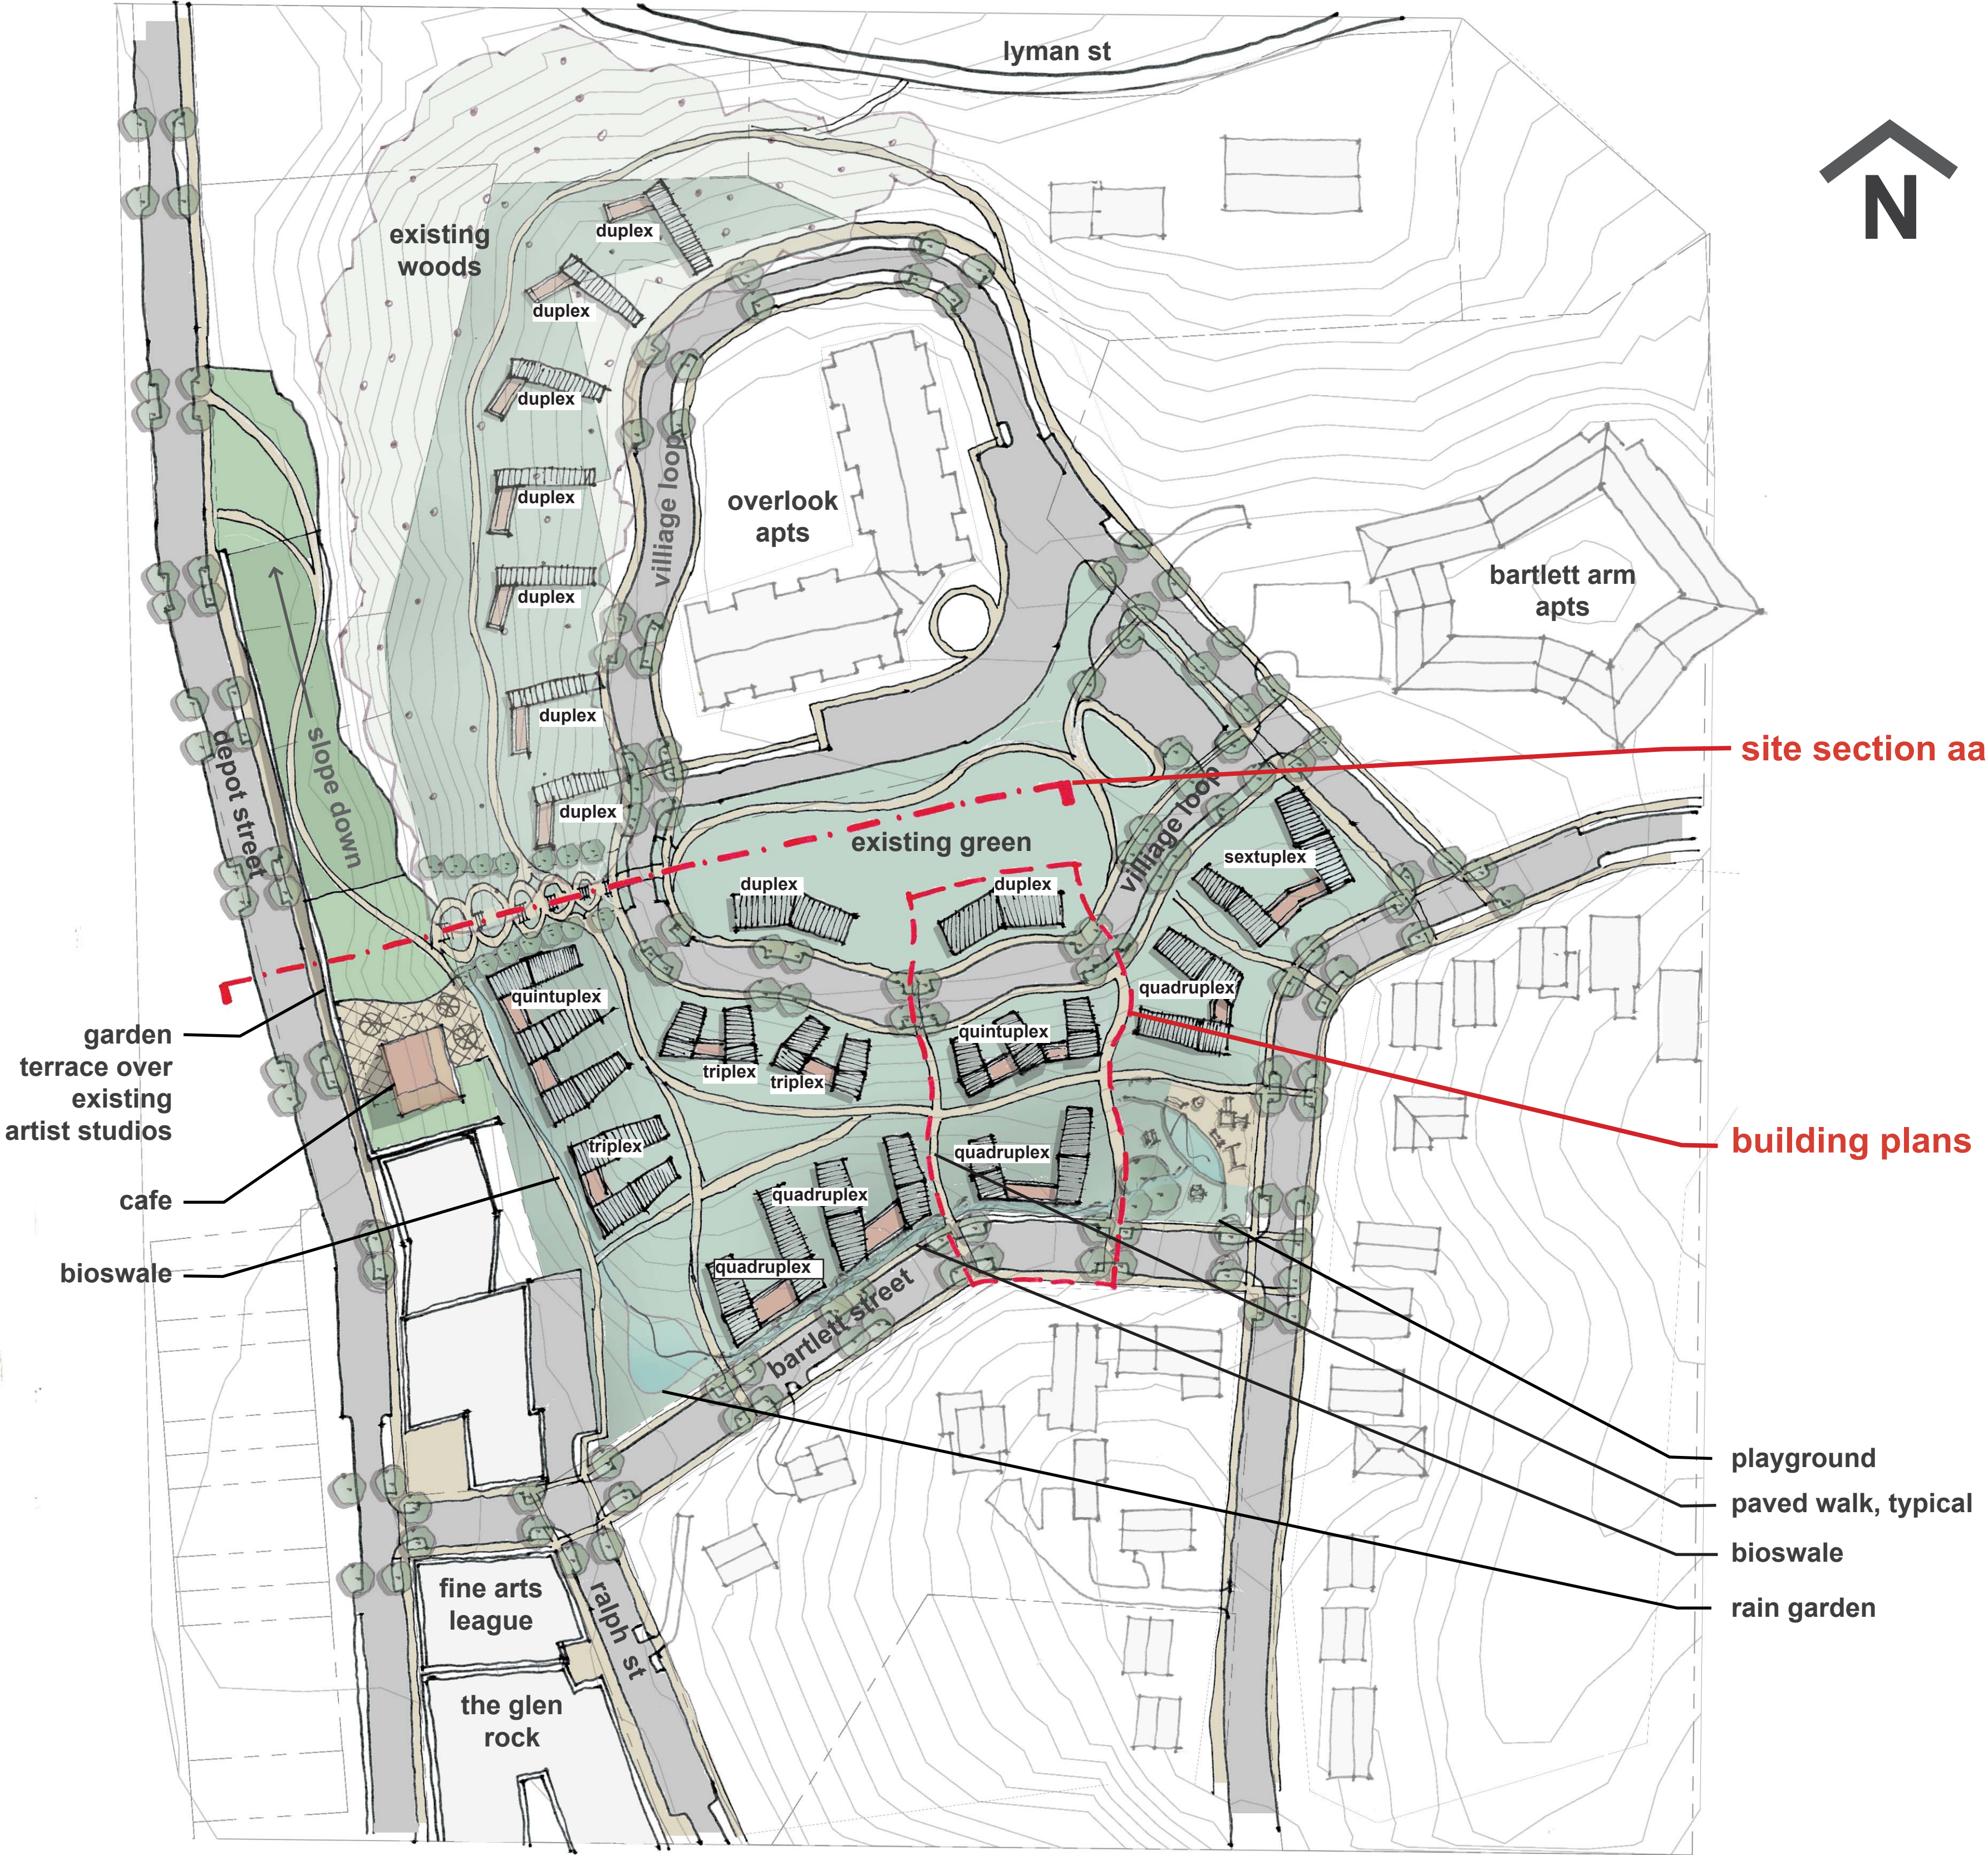

site section aa
1"=40'

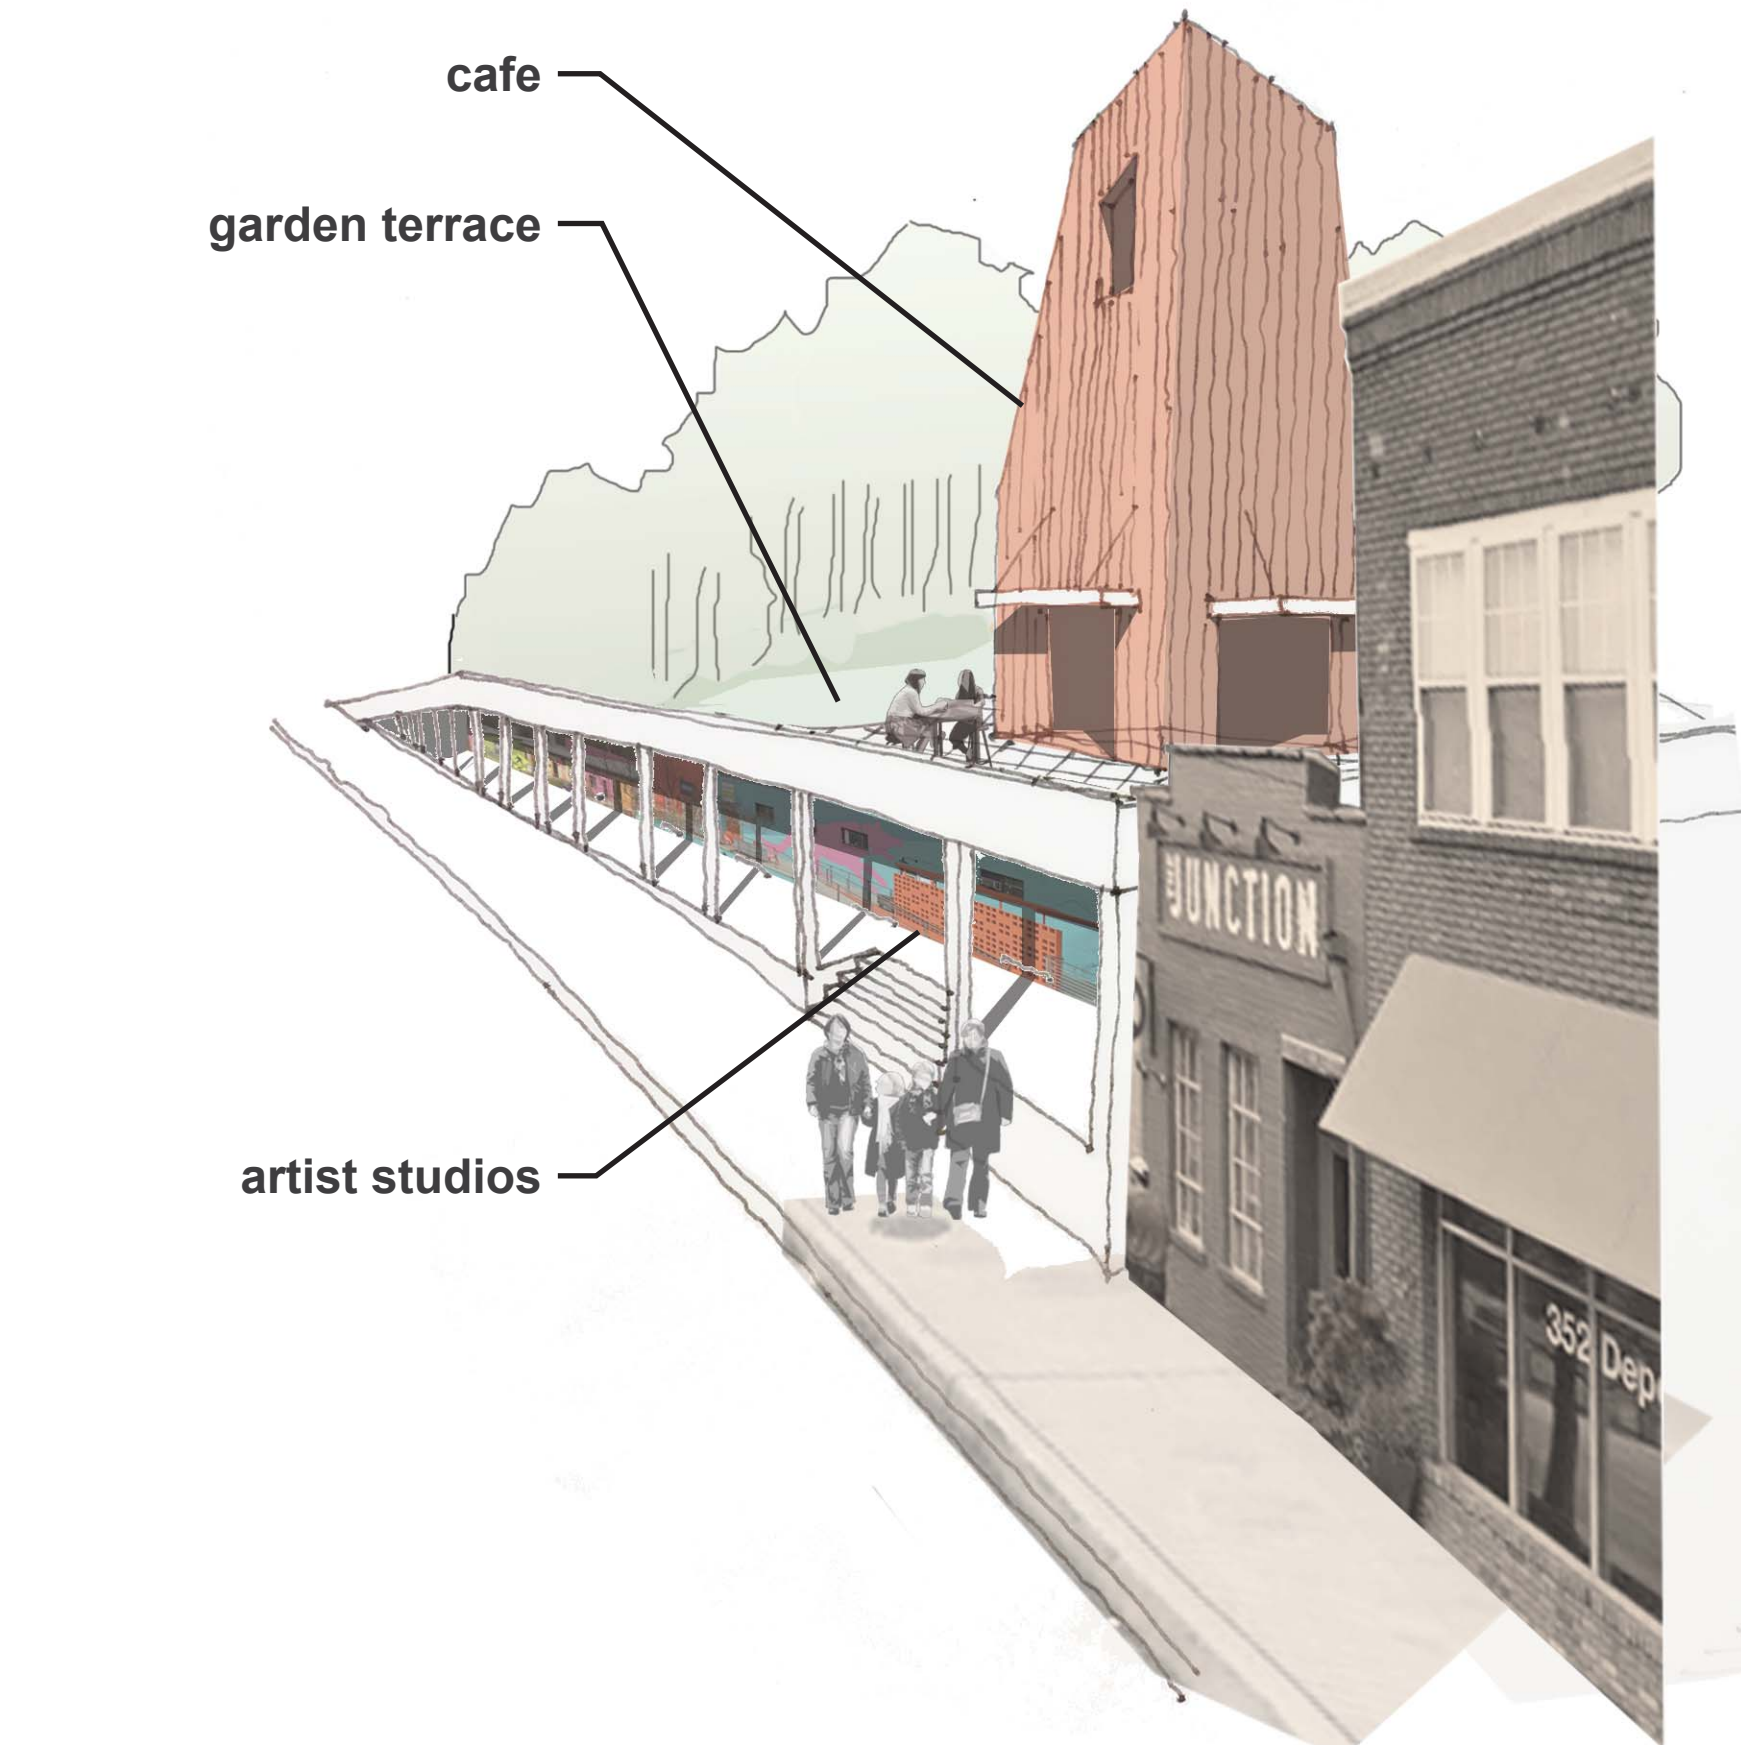

park extension at depot street
no scale